



01 BUILDING SECTION @ 1/8" = 1'-0"
A-3

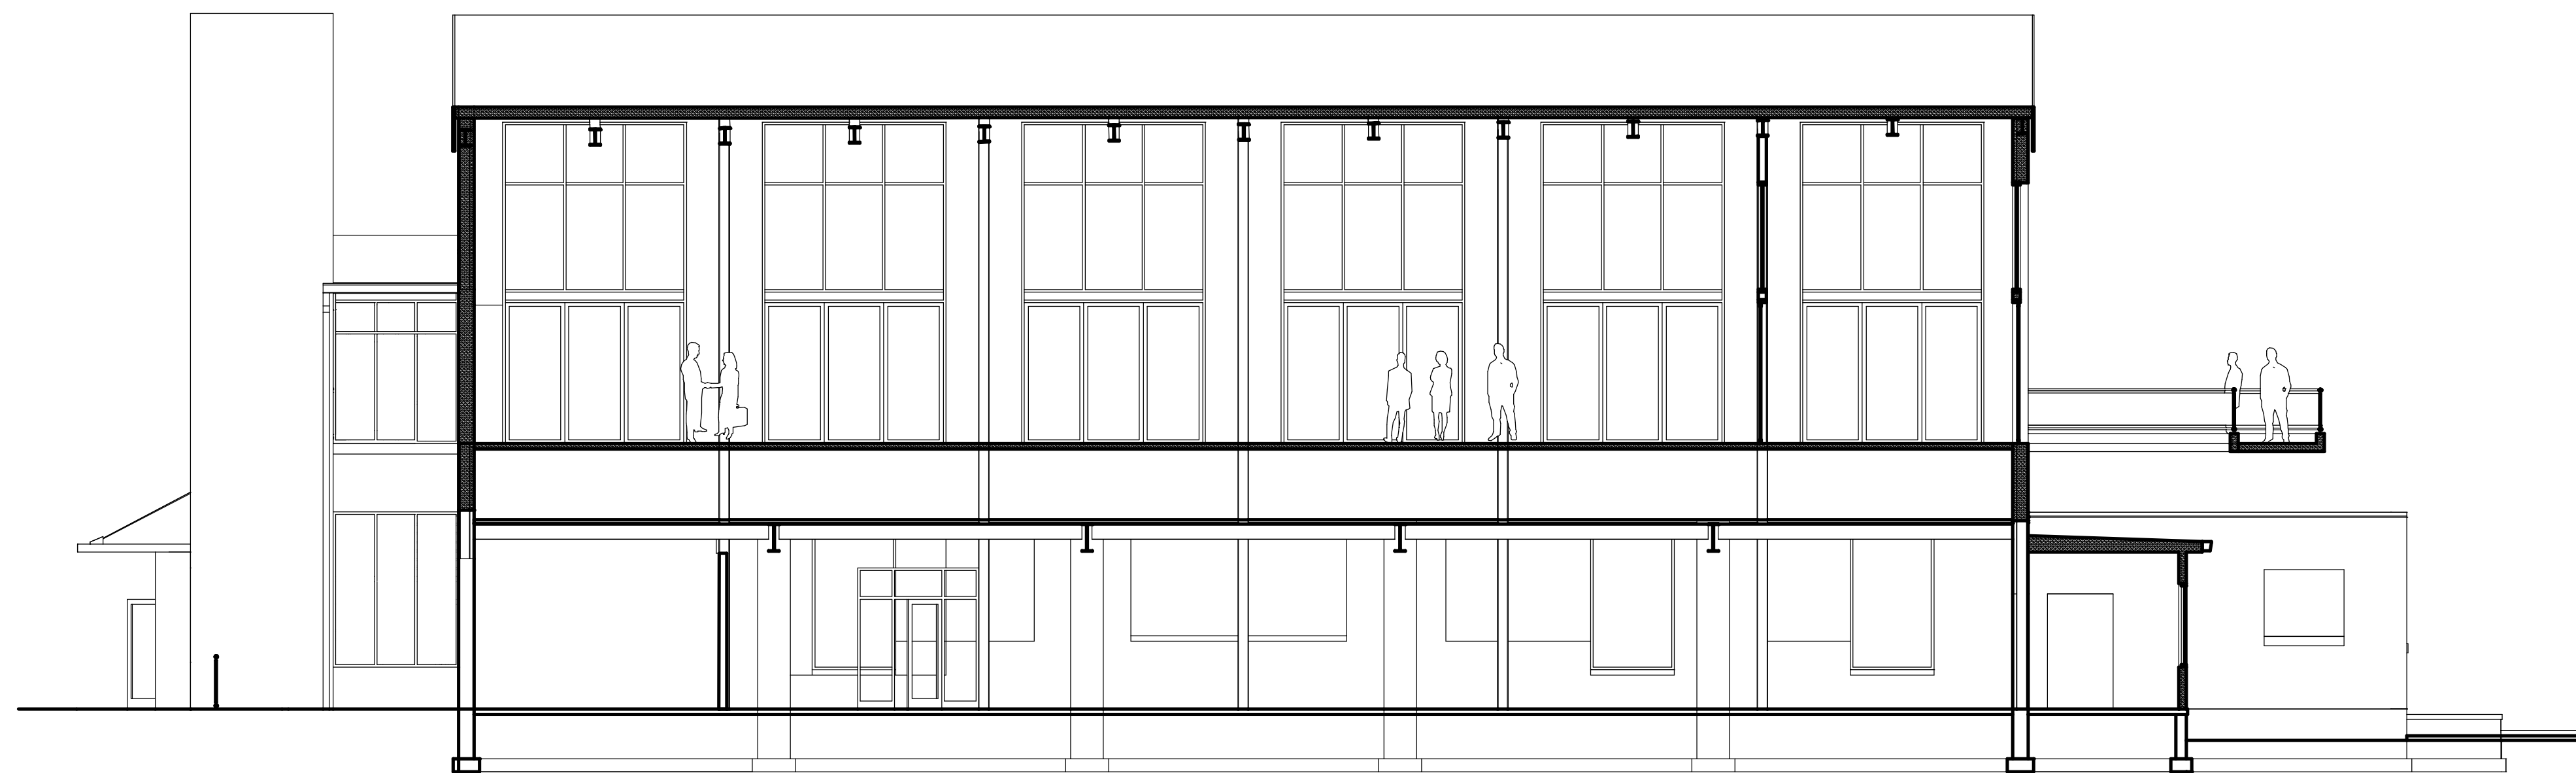

02 BUILDING SECTION @ 1/8" = 1'-0"
A-3

Alterations and Addition to
3153 West State Street
Allegany, New York 14760

Preliminary
Not For Construction

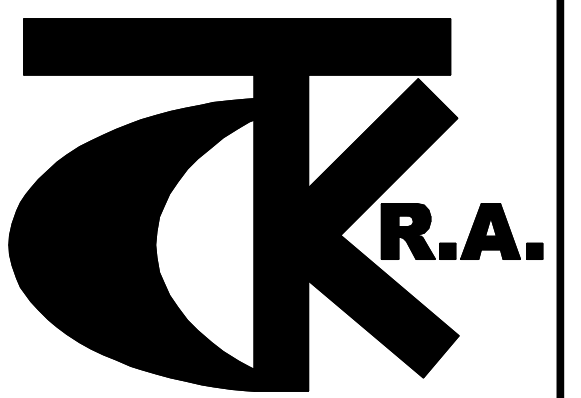

David Thomas Kazmierczak
Registered Architect

567 Exchange Street
Suite #403
Buffalo, New York 14210
Tel. (716) 855-2225
www.dtkra.com

Consultants

MARK	DATE	REVISION

Note: Unauthorized alterations or additions to an Architect's drawing specifications, plan or report is a violation of New York State law.

SHEET TITLE
Building Sections

File Name: C:\Users\dtkra\OneDrive\Documents\3153 West State Street.dwg
Scale: As Noted
DATE: x
Plotted: 2/6/2017
SHEET 03 OF XX